


STRUCTURAL STEEL DRAFTING CENTRE
Mob: 0416 119 867
www.modrafting.com.au

and prepared for


STRONGHOLD FABRICATIONS
P: (02) 9791 1886 F: (02) 9790 0886
W: steelsupplyshop.com.au
15 Homedale Rd, Bankstown, NSW 2200

 

STRUCTURAL STEEL DRAFTING CENTRE
Mob: 0416 119 867
www.modrafting.com.au

and prepared for


STRONGHOLD FABRICATIONS
P: (02) 9791 1886 F: (02) 9790 0686
W: steelsupplyshop.com.au
15 Homedale Rd, Bankstown, NSW 2200

 

STRUCTURAL STEEL DRAFTING CENTRE
Mob: 0416 119 867
www.modrafting.com.au

and prepared for


STRONGHOLD FABRICATIONS
P: (02) 9791 1886 F: (02) 9790 0886
W: steelssupplyshop.com.au
15 Homedale Rd, Bankstown, NSW 2200

 

STRUCTURAL STEEL DRAFTING CENTRE
Mob: 0416 119 867
www.modrafting.com.au

and prepared for


STRONGHOLD FABRICATIONS
P: (02) 9791 1886 F: (02) 9790 0886
W: steelsupplyshop.com.au
15 Homedale Rd, Bankstown NSW 2200

 

STRUCTURAL STEEL DRAFTING CENTRE
Mob: 0416 119 867
www.modrafting.com.au

and prepared for


STRONGHOLD FABRICATIONS
Tel: 02 9790 1886 F: (02) 9790 0880
W: steelsupplyshop.com.au
15 Tomedale Rd Bankstown, NSW 2200

 

STRUCTURAL STEEL DRAFTING CENTRE
Mob: 0416 119 867
www.modrafting.com.au

and prepared for


STRONGHOLD FABRICATIONS
P: (02) 9791 1886 F: (02) 9790 0886
W: steelsupplyshop.com.au
15 Homedale Rd, Bankstown, NSW 2200

 

STRUCTURAL STEEL DRAFTING
Mob: 0416 119 867
www.modrafting.com.au

and prepared for

STRONGHOLD FABRICATIONS
P: (02) 9791 1888
www.strongholdfab.com.au
15 Hume Rd, Bankstown, NSW 2200

 

LOWER ROOF FRAMING PLAN
SCALE 1:100



SPICE JOINT - 10mm
CLEAT + 2 M20 8.8'S
BOLTS TYP

S/C5
(EQ. SPACED)

STRUCTURAL STEEL DRAFTING CENTRE
Mob: 0416 119 867
www.modrafting.com.au

and prepared for

STRONGHOLD FABRICATIONS
P: (02) 9791 1886 F: (02) 9791 1887
W: steelsupplyshop.com.au
15 Homedale Rd, Bankstown, NSW 2200

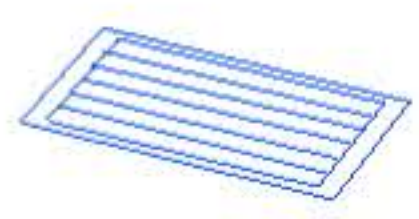 

STRUCTURAL STEEL DRAFTING CENTRE

Mob: 0416 119 867

www.modrafting.com.au

and prepared for

STRONGHOLD FABRICATIONS

P: (02) 9791 1886 F: (02) 9790 0886

W: steelsupplyshop.com.au

15 Homedale Rd, Bankstown, NSW 2200

