


AMENDMENTS		BY	DATE
REV	DESCRIPTION		

Fully integrated cable management duct at desk level

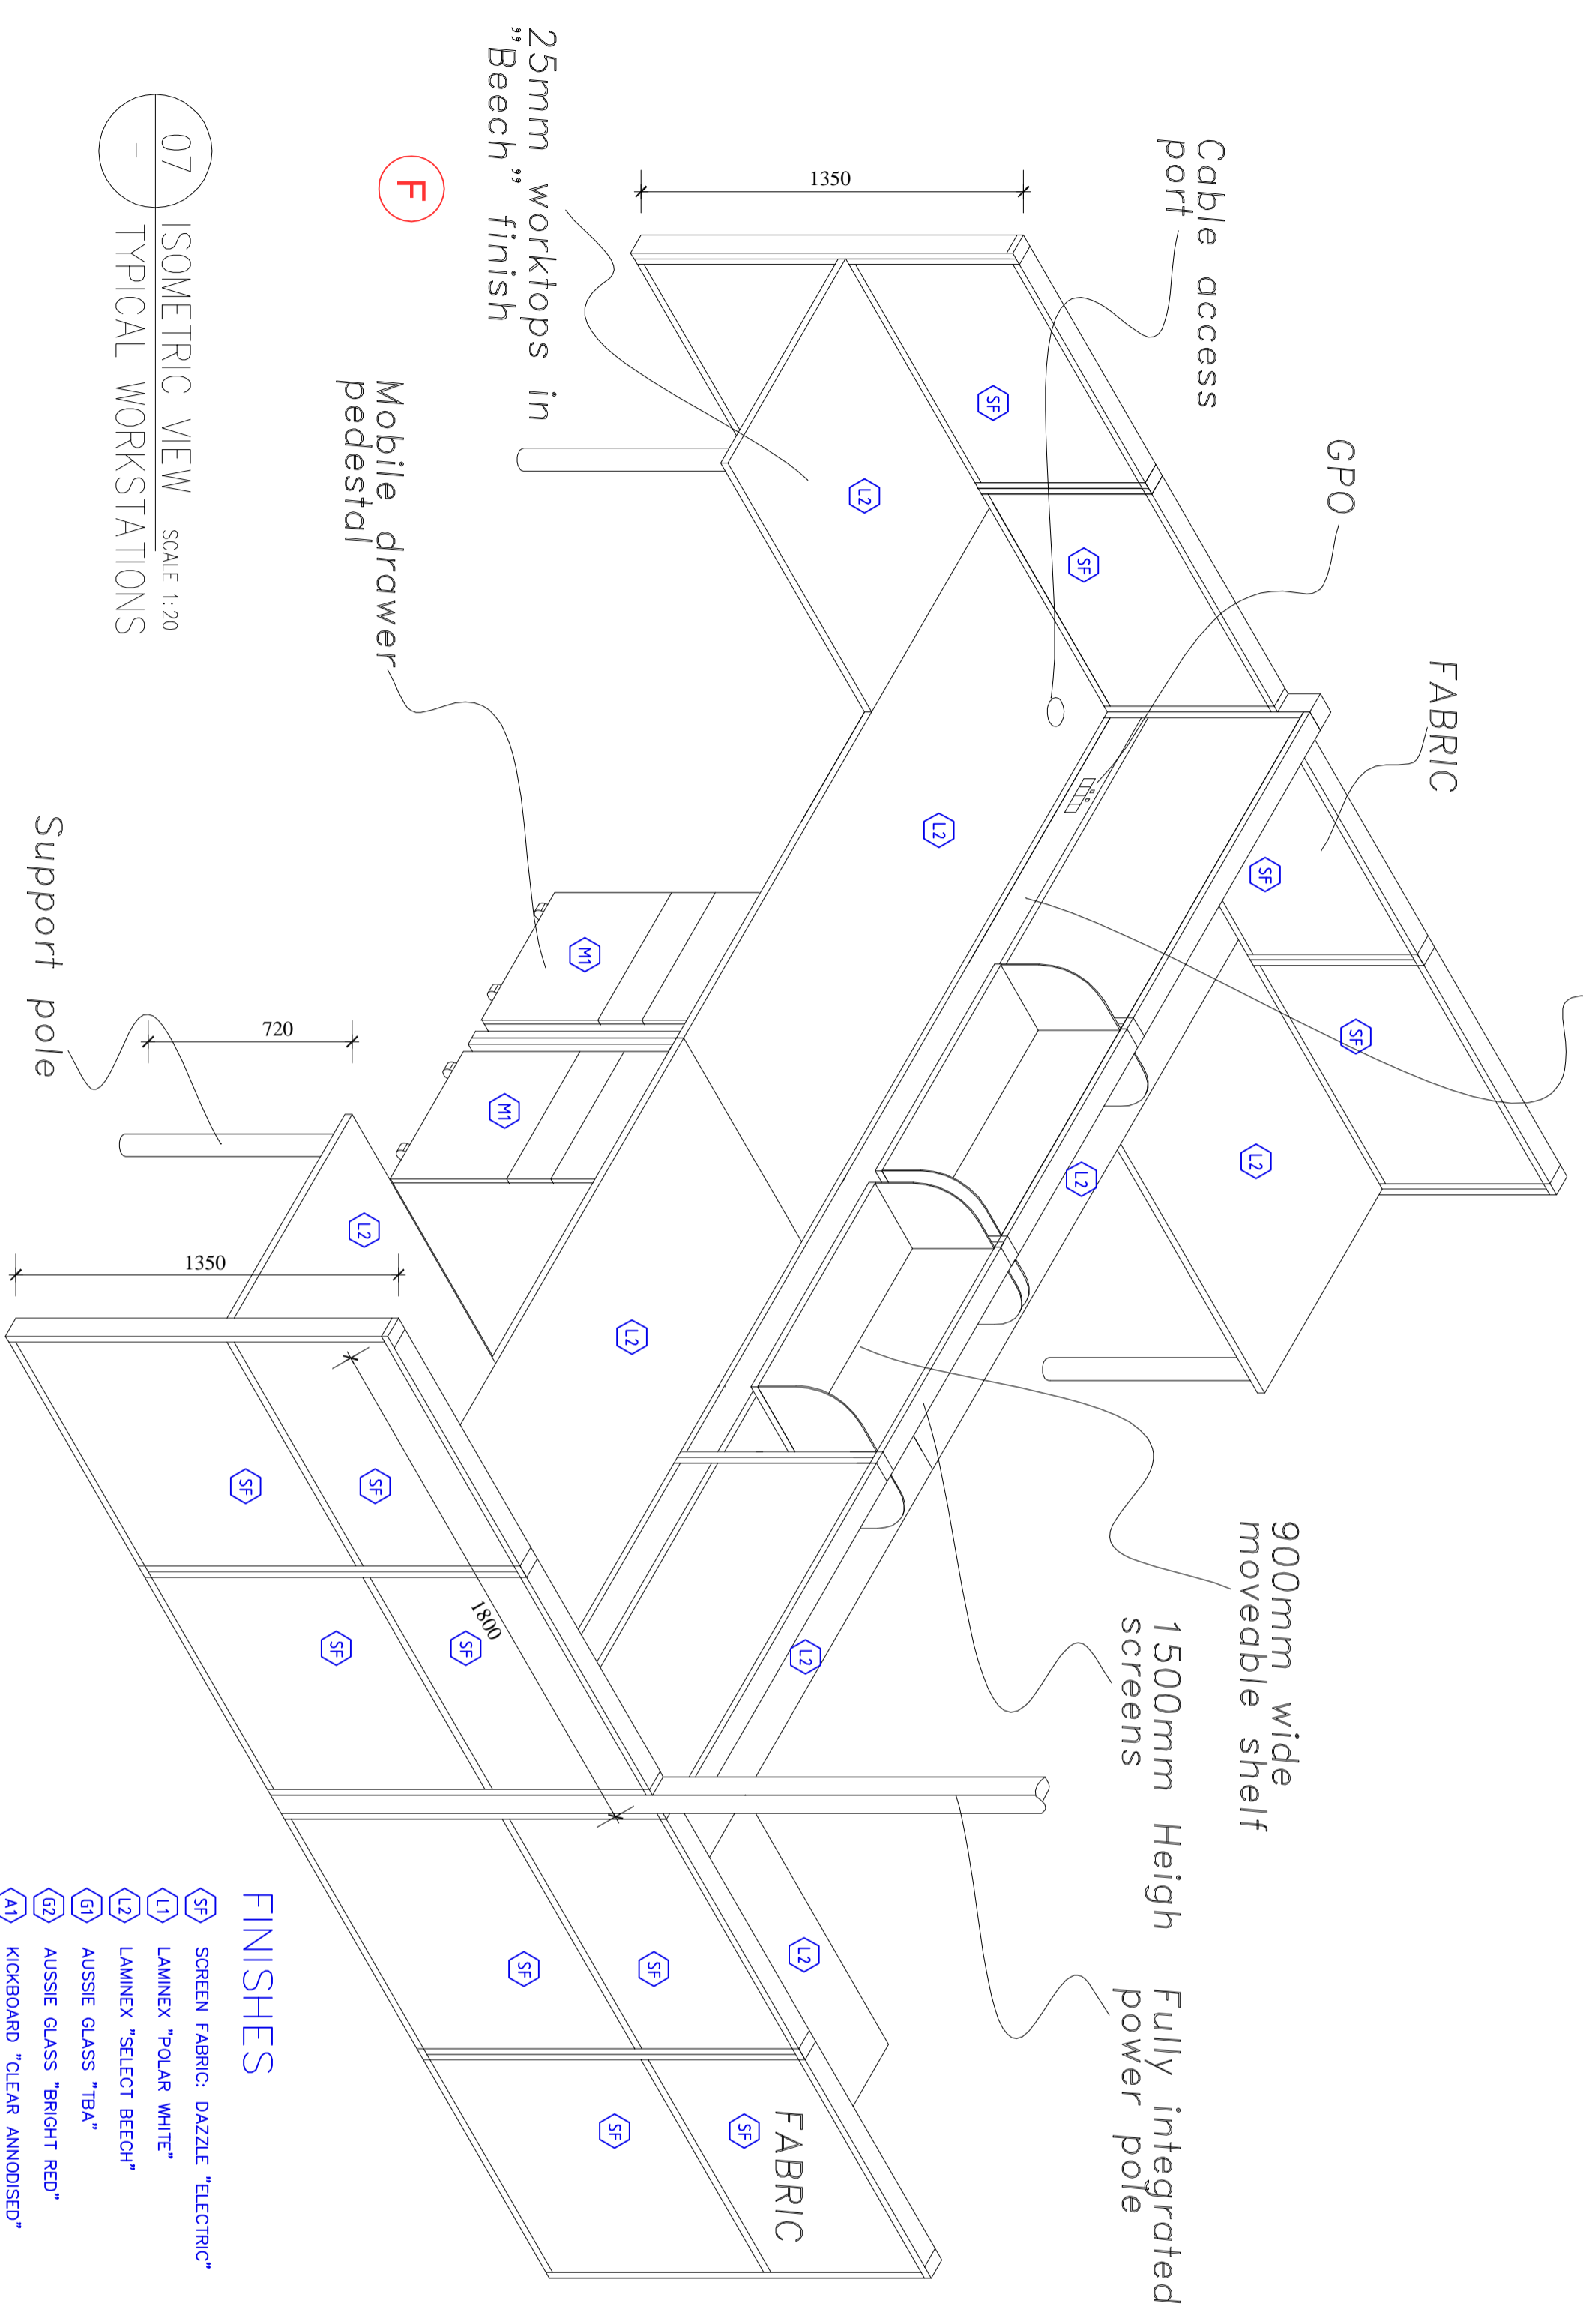

07 ISOMETRIC VIEW SCALE 1:20  
- TYPICAL WORKSTATIONS

**FINISHES**

- SF SCREEN FABRIC: DAZZLE "ELECTRIC"
- L1 LAMINEX "POLAR WHITE"
- L2 LAMINEX "SELECT BEECH"
- G1 AUSSIE GLASS "TBA"
- G2 AUSSIE GLASS "BRIGHT RED"
- A1 KICKBOARD "CLEAR ANODISED"
- A2 ALUMINIUM TRIM DULUX "PRECIOUS SILVER PEARL"
- MH MOBILE PEDESTAL DULUX "PRECIOUS SILVER PEARL"

CLIENT / PROJECT

DRAWING: FURNITURE DETAILS - 02

SCALE: 0 2 4 8

BAR SCALE

NOTES: PRELIMINARY DESIGN

DRAWN	DATE DRAWN	CHECK	APPROVED	CLIENT
NK		MB	MK	
JOB NUMBER	DRAWING NUMBER			REVISION
				PD